



**LOT 12 - SUNSET ESTATES
SECTION 7, TOWNSHIP 47 NORTH, RANGE 3 WEST,
CITY OF JONESBURG, MONTGOMERY COUNTY, MISSOURI**

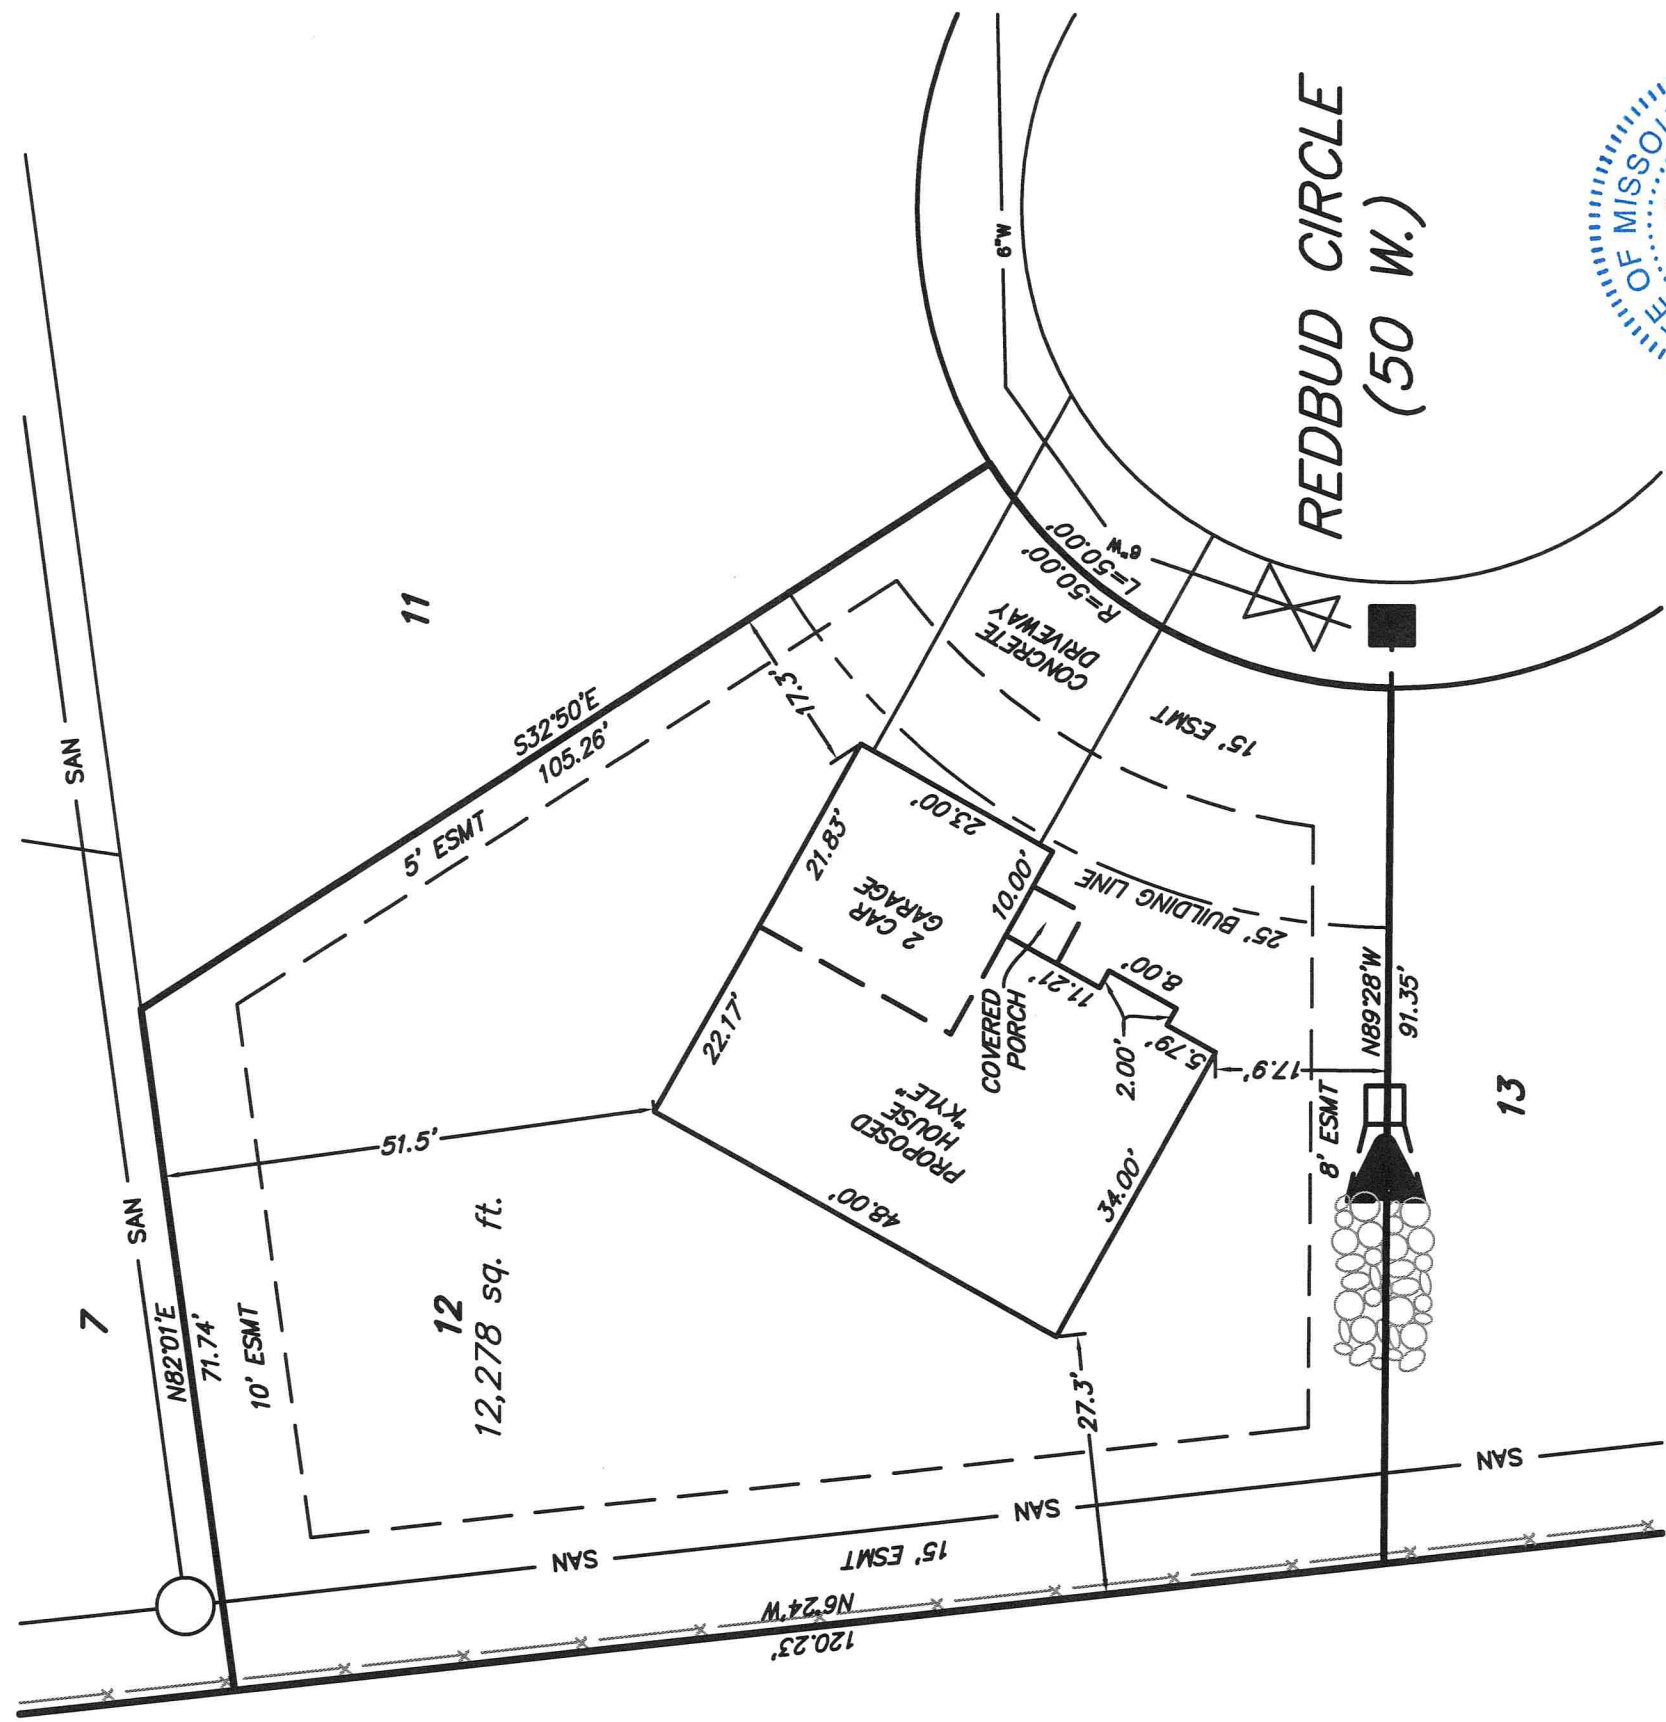

THIS IS TO CERTIFY THAT AT THE REQUEST OF ASAG ENTERPRISES, LLC, WE HAVE MADE A SURVEY AS SHOWN ABOVE AND THAT THE RESULTS OF SAID SURVEY ARE CORRECTLY REPRESENTED UPON THIS PLAT.

Bart Korman
BART KORMAN, P.L.S. NO. 2005000075

PLOT PLAN

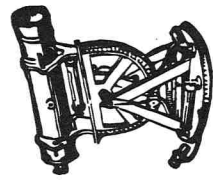

Lewis-Baade, Inc.
Professional Land Surveyors
and Professional Engineers
101 EAST WALTON WARRENTON, MO. 63383
PHONE (636) 456-2615 FAX (636) 456-7252

SURVEYED BY MAX & COREY	DATE 11-22-2022	REVISIONS
DRAWN BY: BRANDON	CHECKED BY: BART	SCALE 1"=20'
		FILE 04110



SCALE: 1" = 20'