


**LOT 7 - SUNSET ESTATES
SECTION 7, TOWNSHIP 47 NORTH, RANGE 3 WEST,
CITY OF JONESBURG, MONTGOMERY COUNTY, MISSOURI**

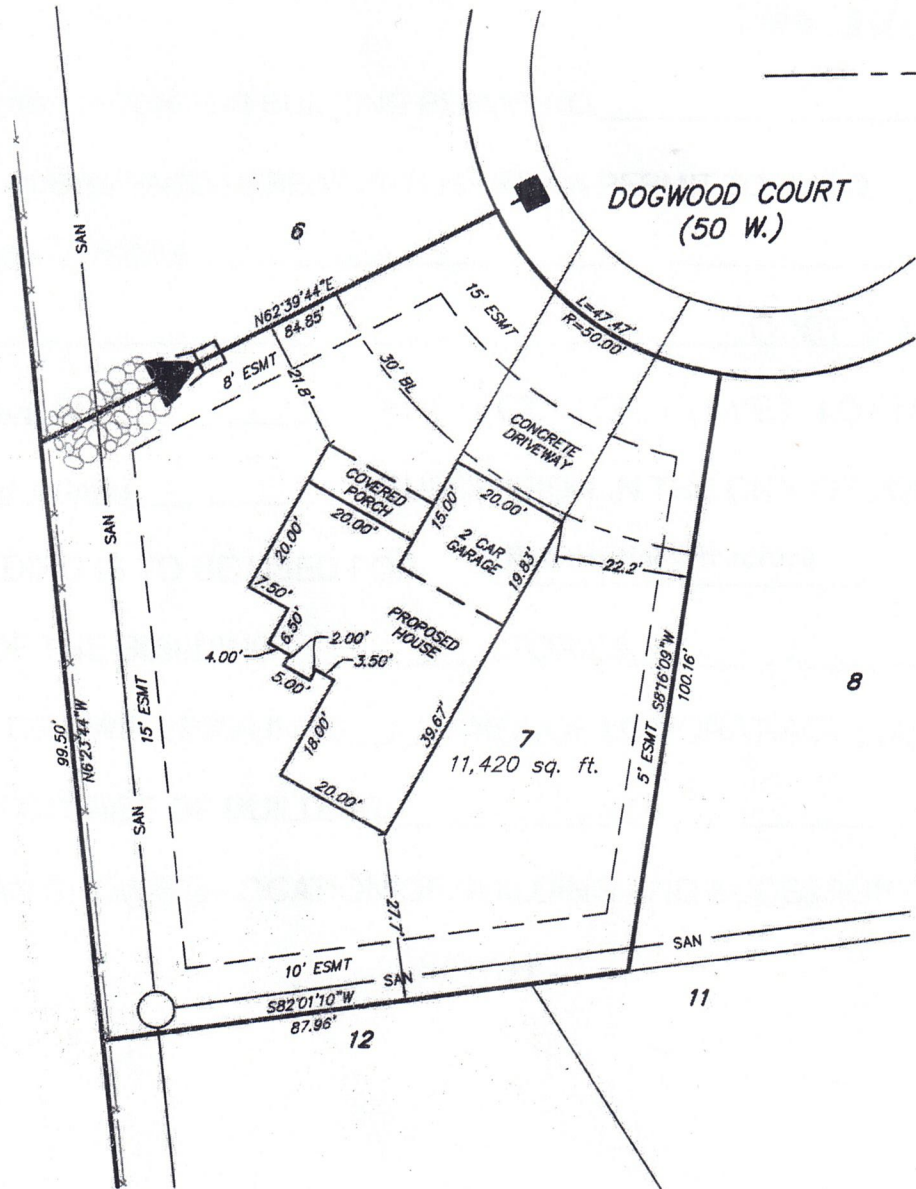

F:\2004\04110-TERRY_SCHROEDER\LOT PLANS\LOT 7 - 8-5-2021.DWG 8/5/2021 10:38:10 AM



08-05-2021


0 20 40
SCALE: 1" = 20'



THIS IS TO CERTIFY THAT AT THE REQUEST OF ASAG ENTERPRISES, LLC, WE HAVE MADE A SURVEY AS SHOWN ABOVE AND THAT THE RESULTS OF SAID SURVEY ARE CORRECTLY REPRESENTED UPON THIS PLAT.

Larry P. Bade
LARRY P. BADE, P.L.S. NO. 1434

PLOT PLAN



Lewis-Bade, Inc.
Professional Land Surveyors
and Professional Engineers
101 EAST WALTON WARRENTON, MO. 63383
PHONE (636) 456-2615 FAX (636) 456-7252

SURVEYED BY MAX & TOM	DATE 8-5-2021	REVISIONS
DRAWN BY: BRANDON	CHECKED BY: BART	SCALE 1"=20'
		FILE 04110